


Emergency Exit
from Bar

Dressing Room

Get-in Doors &

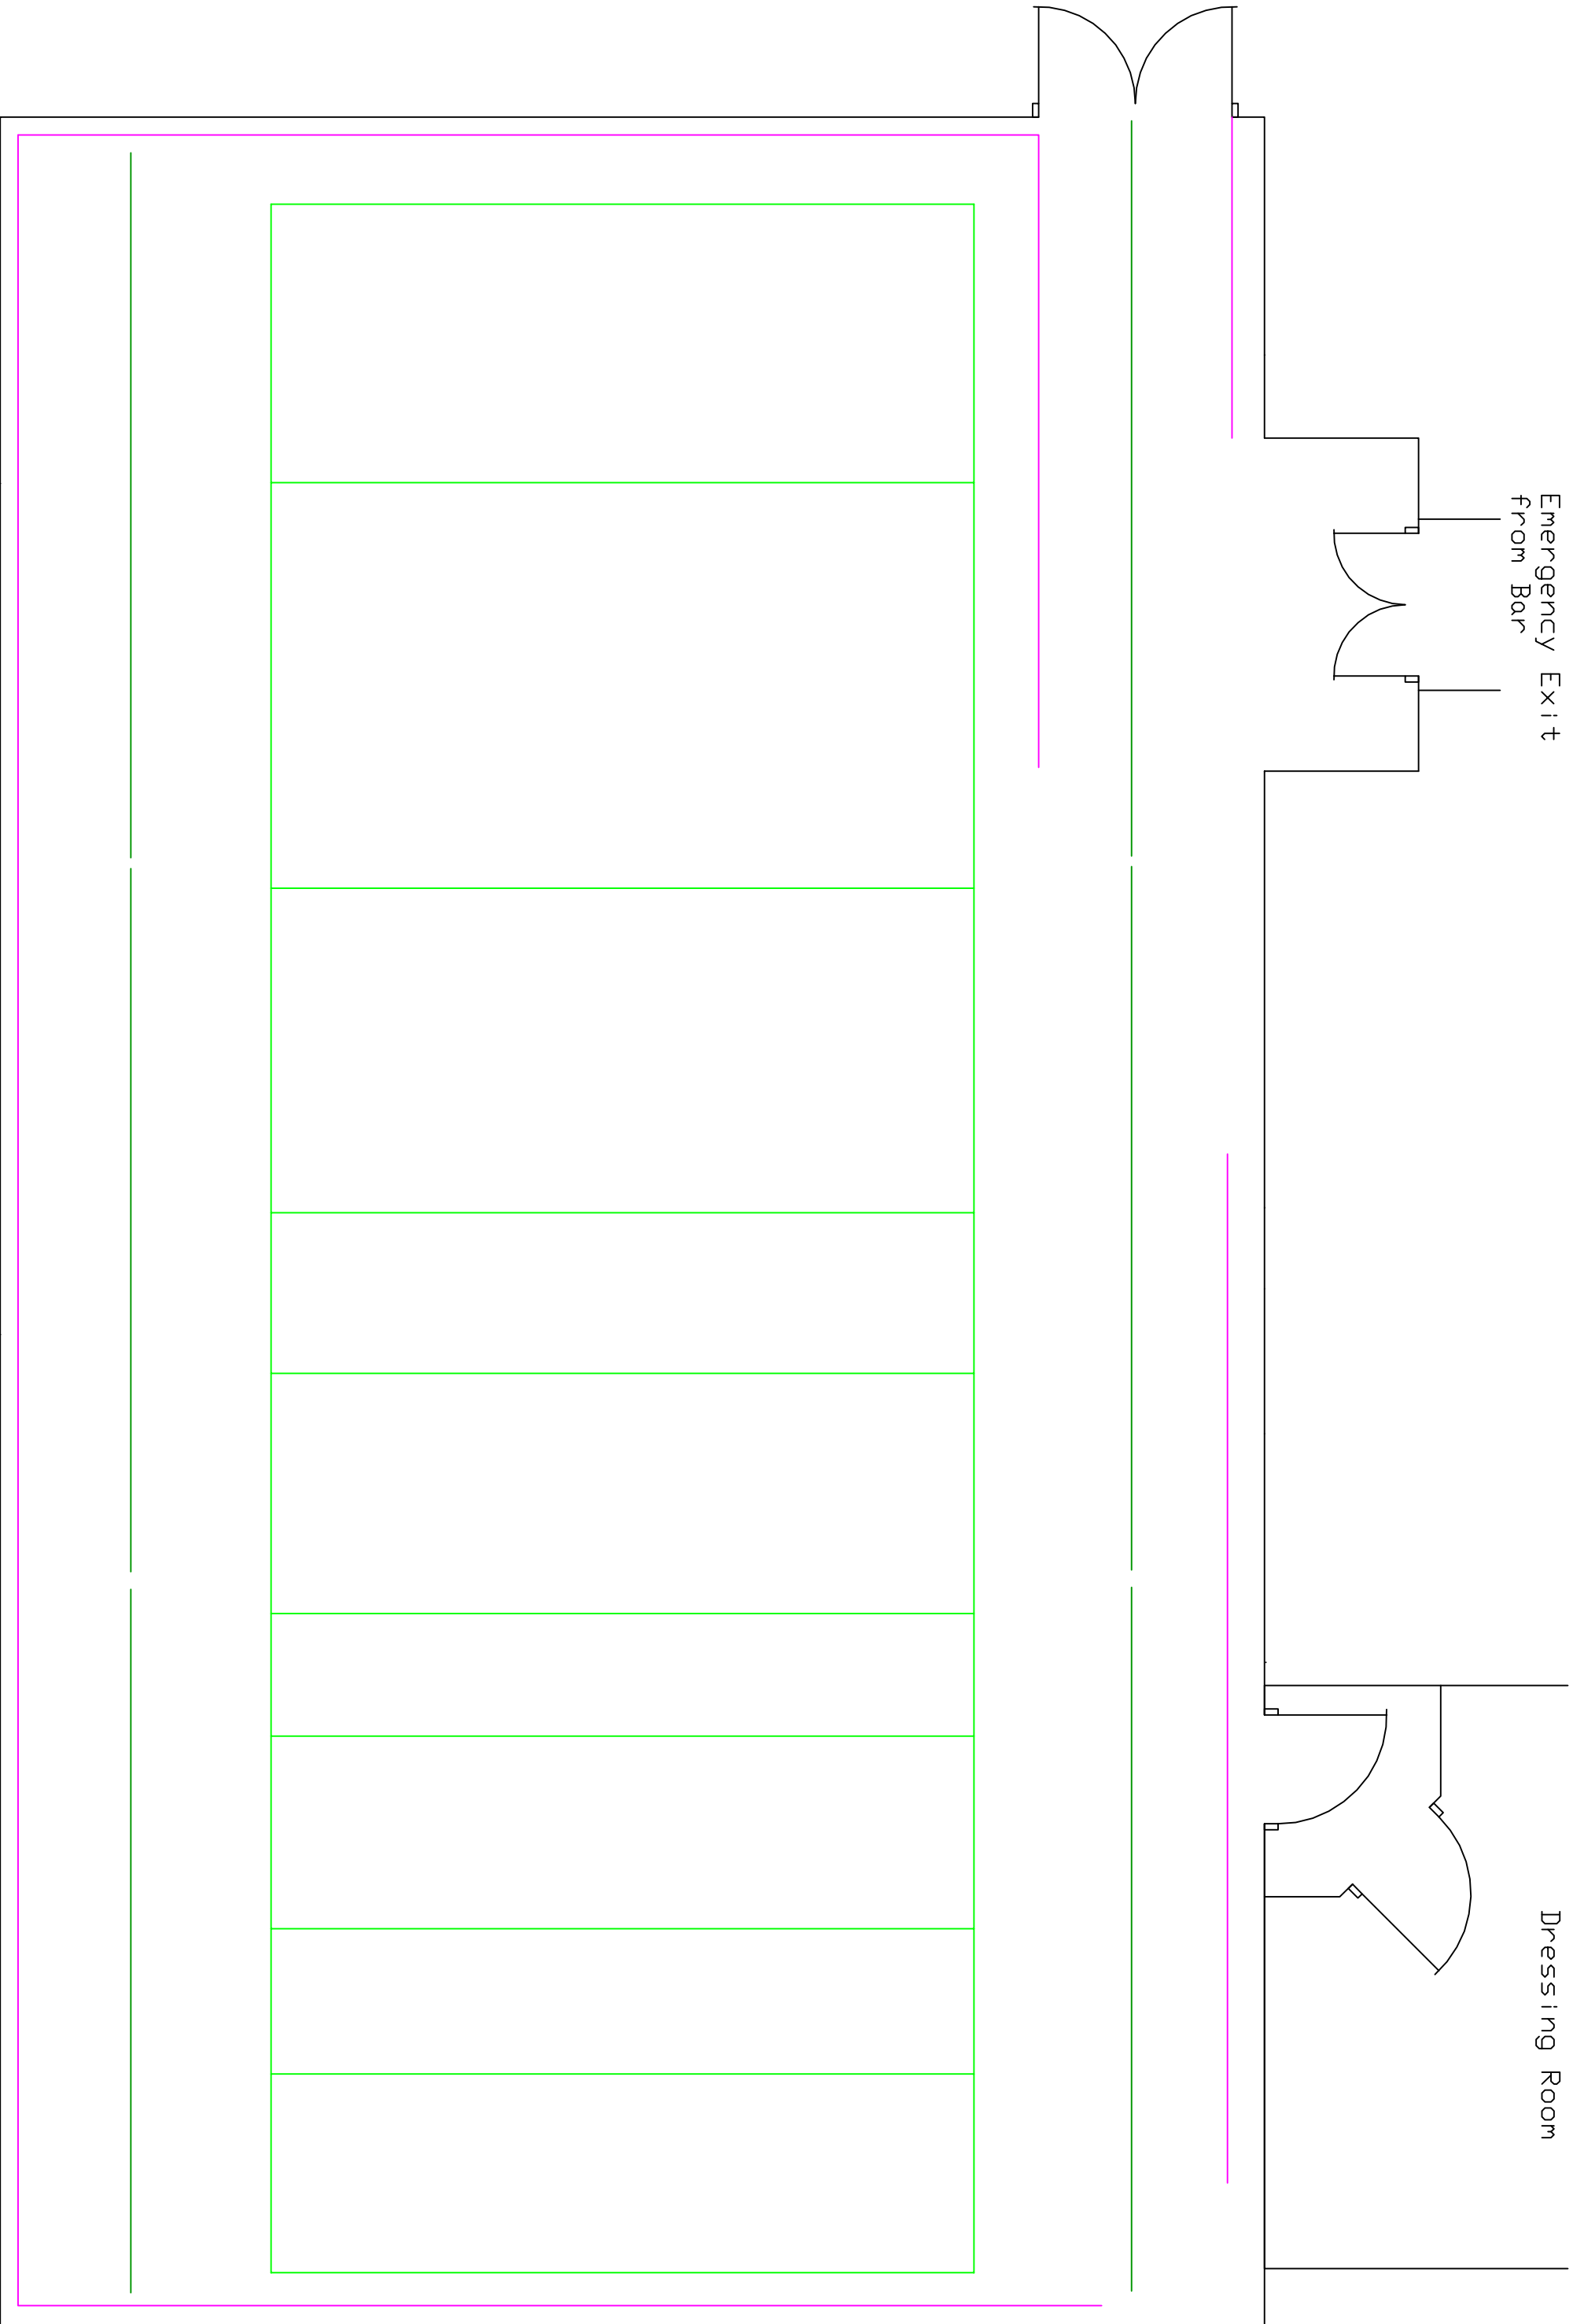

NSDFXX Holbeck

SHOWCASE-PLAN Standard Plans