


Emergency Exit
from Bar

Dressing Room

Get-in Doors &

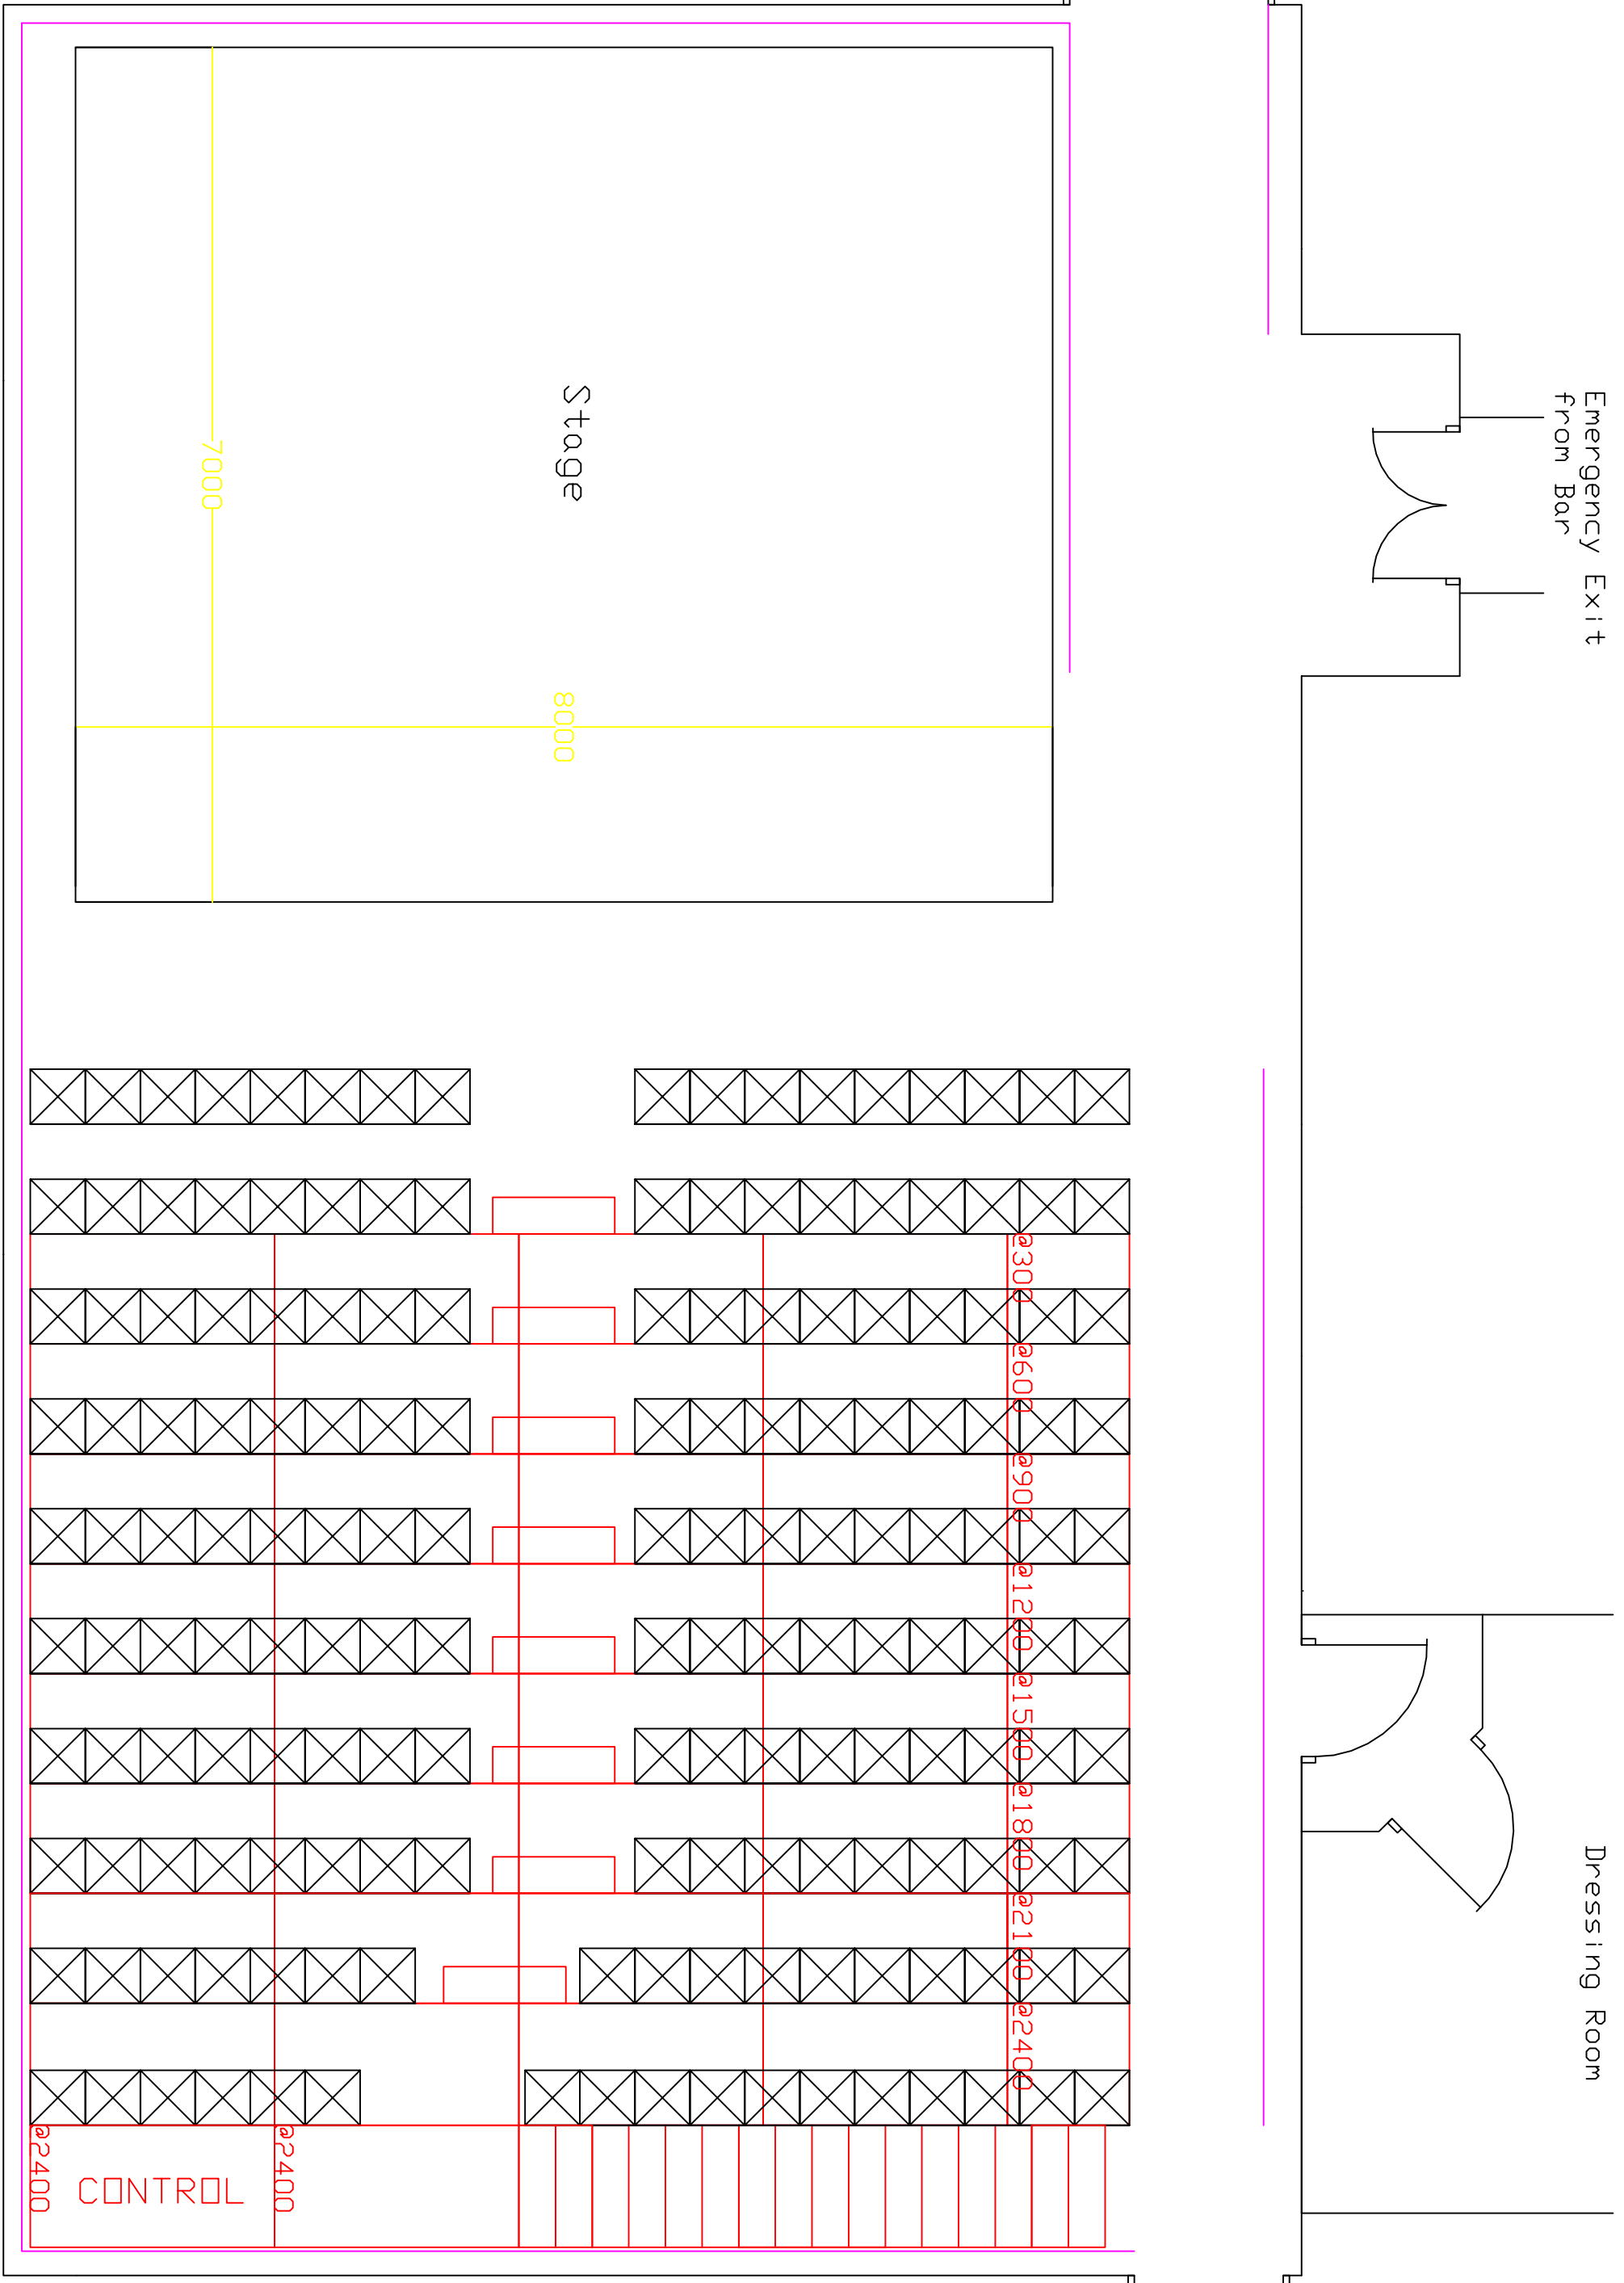

NSDFXX Holbeck
SHOW FLOOR PLAN Standard Plans